


Filed for record this 23 day of June 1972 at 3:50 o'clock P.M. recorded in Book 6

Watchorn Subdivision located in Sec. 16-Twp 17N-R 9E of the 6th P.M.

Page 681 Fee \$3.25

Miss. Kelly Roush Register of Deeds

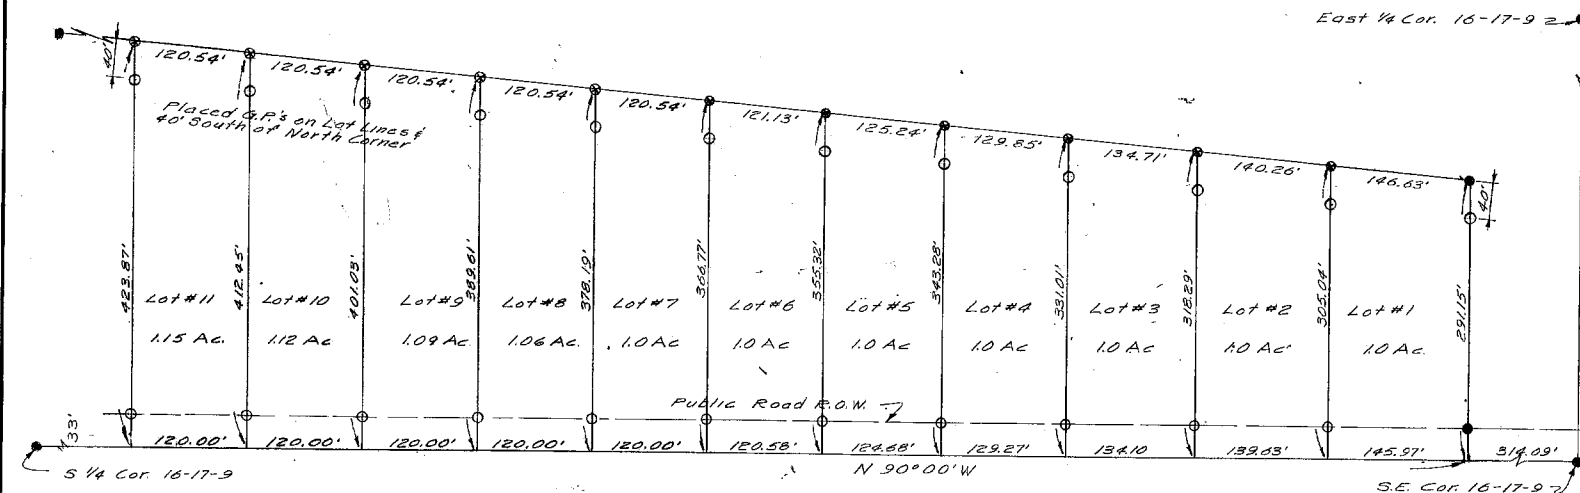



DEDICATION: Know all men by these presents that I, [Name], [Address], [City], [State], [County], [Zip], being the record title owners of the above shown tract do hereby subdivide and plat the said tract as Watchorn Subdivision, containing 11 lots, their number and dimensions being shown on this plat. This Addition and Plat is done and made as the free and voluntary act and deed of the property owners above named and in accordance with the wishes of each of them.

State of Nebraska ss
County of Dodge ss
On this 16 day of June, 1972, before me a notary public, in and for said County, personally came [Name], husband and wife to me personally known to be the identical persons whose names are affixed hereto and do acknowledge this dedication and plat to be their voluntary act and deed.

My Commission expires 2-22-1976 [Name] Notary Public


APPROVAL: The Dodge County Board of Supervisors hereby approve the platting of this subdivision on this 16 day of June, 1972.

[Name] Clerk [Name] Chairman

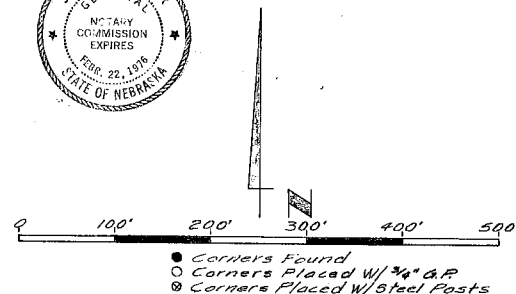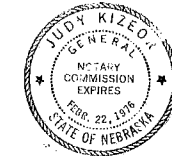

SURVEYOR'S CERTIFICATE:
I, the undersigned licensed land surveyor do hereby certify that I have personally supervised the survey and platting of Watchorn Subdivision, and that the within and foregoing plat is true and correct. I further certify that the bearing of N 90°00'W along the South Line of Section 16, was assumed, and all other bearings relate to that assumed bearing, and that all measurements and bearings shown on the plat are true and in accordance with actual survey made under my supervision. I further state that the corners of all lots and blocks have been staked as shown by me or under my supervision in accordance with law.

[Name] Registered Land Surveyor L.S. # 164

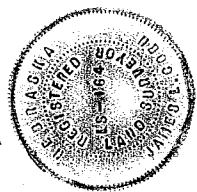

	PROJECT WATCHORN SUBDIVISION	
	LOCATION SEC. 16-TWP 17N-R 9E	
	SCALE: As Shown	DRAWN BY: T. A. C.
	DATE: June 15, 1972	REVISED:
PREPARED BY: J L C		DRAWING NUMBER: Sheet 1 of 1